


SCREEN WIDTH

SCREEN HEIGHT

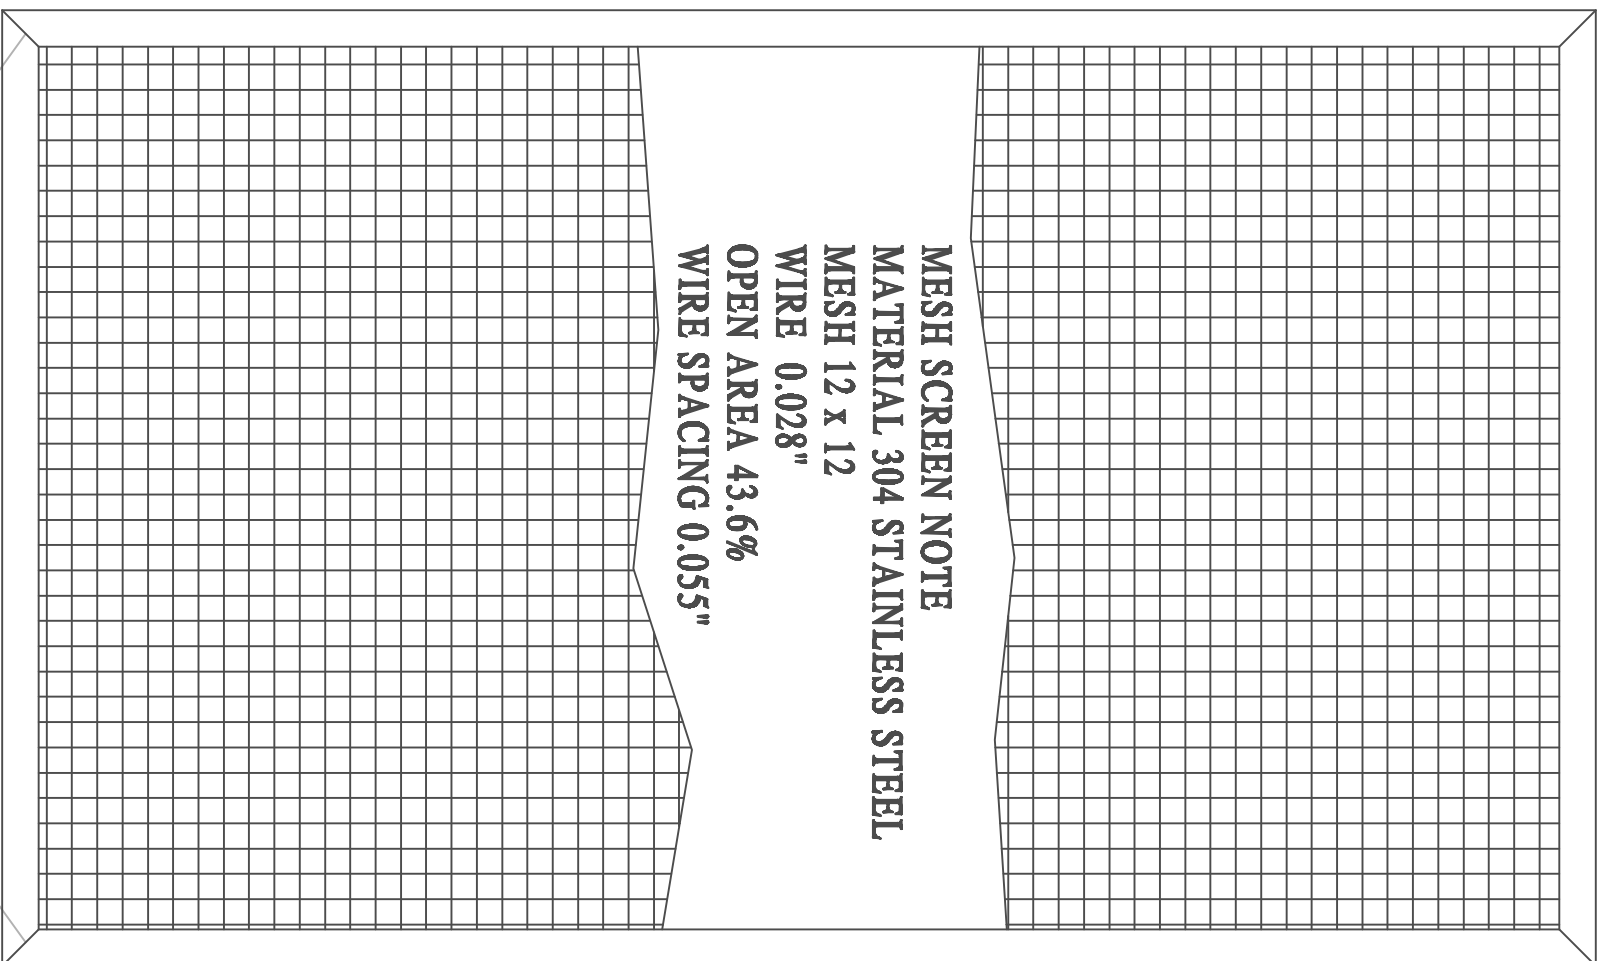

MESH SCREEN NOTE
MATERIAL 304 STAINLESS STEEL
MESH 12 x 12
WIRE 0.028"
OPEN AREA 43.6%
WIRE SPACING 0.055"

BRAZED CORNERS BOTH SIDES (TYPICAL)

1 #1000 SECURITY SCREEN
 SCALE NTS


INFILL OPTIONS:

- EXPANDED STEEL
- PERFORATED STEEL
- PERFORATED ALUMINUM

SIZES AVAILABLE:

- 0.018"
- 0.023"
- 0.028"

TYPICAL SECTION THRU SCREEN (3X SIZE)

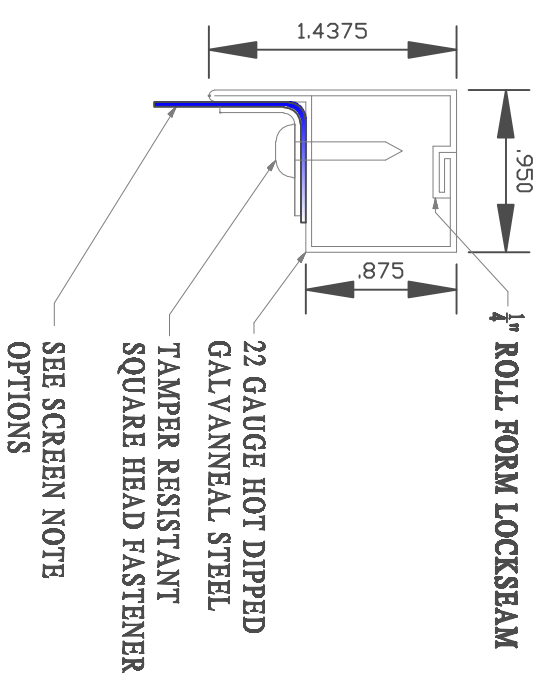

SEE SCREEN NOTE
 OPTIONS

TAMPER RESISTANT
 SQUARE HEAD FASTENER

22 GAUGE HOT DIPPED
 GALVANNEAL STEEL

1/4" ROLL FORM
 LOCKSEAM

2 TYP. THRU SECTION
 SCALE NTS

NOTES

REMOVE ALL SHARP EDGES
 ALL DIMENTIONS ARE IN INCHES
 ALL TOLERANCES ± 0.010
 UNLESS OTHERWISE NOTED

© COPYRIGHT 2015



THIS DRAWING INCLUDES PRINCIPLES OF DESIGN, IS THE PROPERTY OF ARMoured GUARD SECURITY SCREENS INC. IT MUST NOT BE COPIED, REPRODUCED OR USED IN ANY WAY THAT IT MAY BE A DETRIMENT TO THE ABOVE.

TITLE
 MODEL SERIES #1000

MATERIAL
 AS NOTED

DRAWN BY:

J.S.

DATE

SEPT.9, 2015

ILLUSTRATING:

ELEV. AND DETAILS

SCALE:

AS NOTED

REVISION DATE

--

PAGE NUMBER

1 OF 1

REVISION

--