



1 TYP. SUBSTRATE JAMB DETAIL  
SCALE NTS

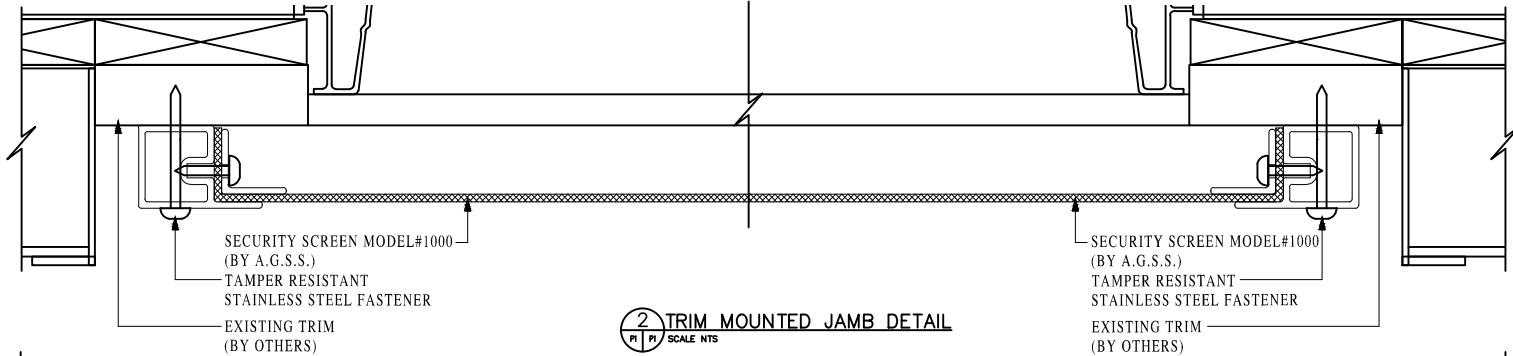

2 TRIM MOUNTED JAMB DETAIL  
SCALE NTS

MODEL TYPE:  
• #1000

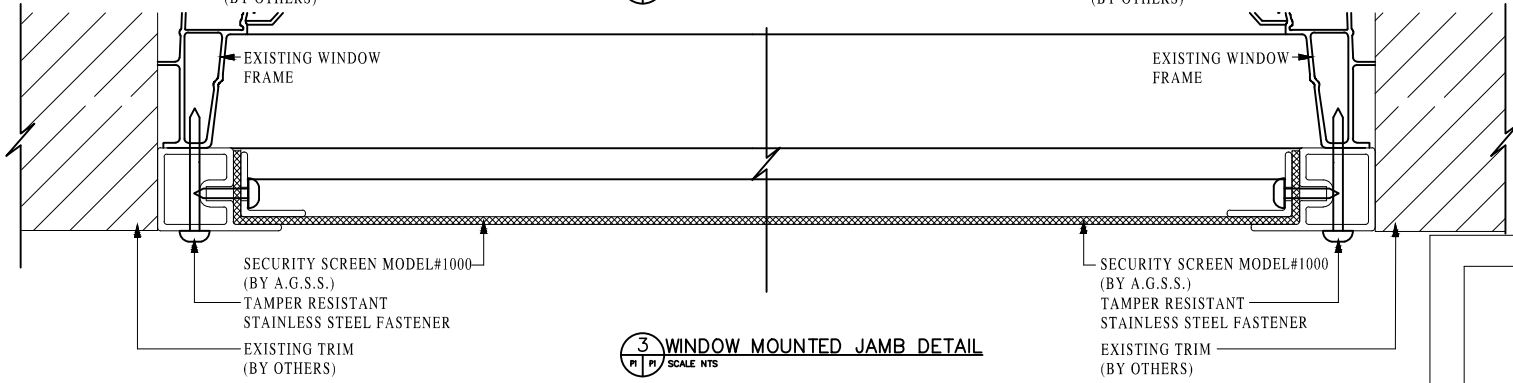

3 WINDOW MOUNTED JAMB DETAIL  
SCALE NTS



© COPYRIGHT.2022

THIS DRAWING INCLUDES PRINCIPLES OF DESIGN, AND IS THE SOLE PROPERTY OF ARMoured GUARD SECURITY SCREENS INC. IT MUST NOT BE COPIED, REPRODUCED OR USED IN ANY WAY THAT IT MAY BE A DETRIMENT TO THE ABOVE UNLESS WRITTEN CONSENT IS PROVIDED FROM ARMoured GUARD SECURITY SCREENS INC.